

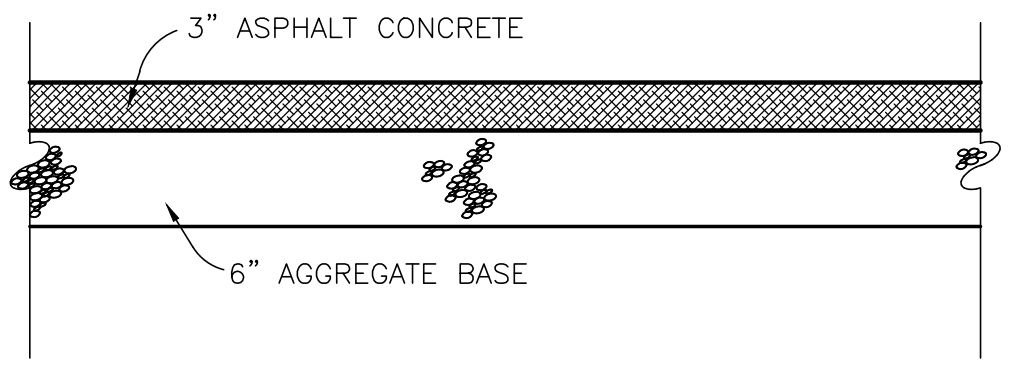



4/30/2015 10:46:28 AM

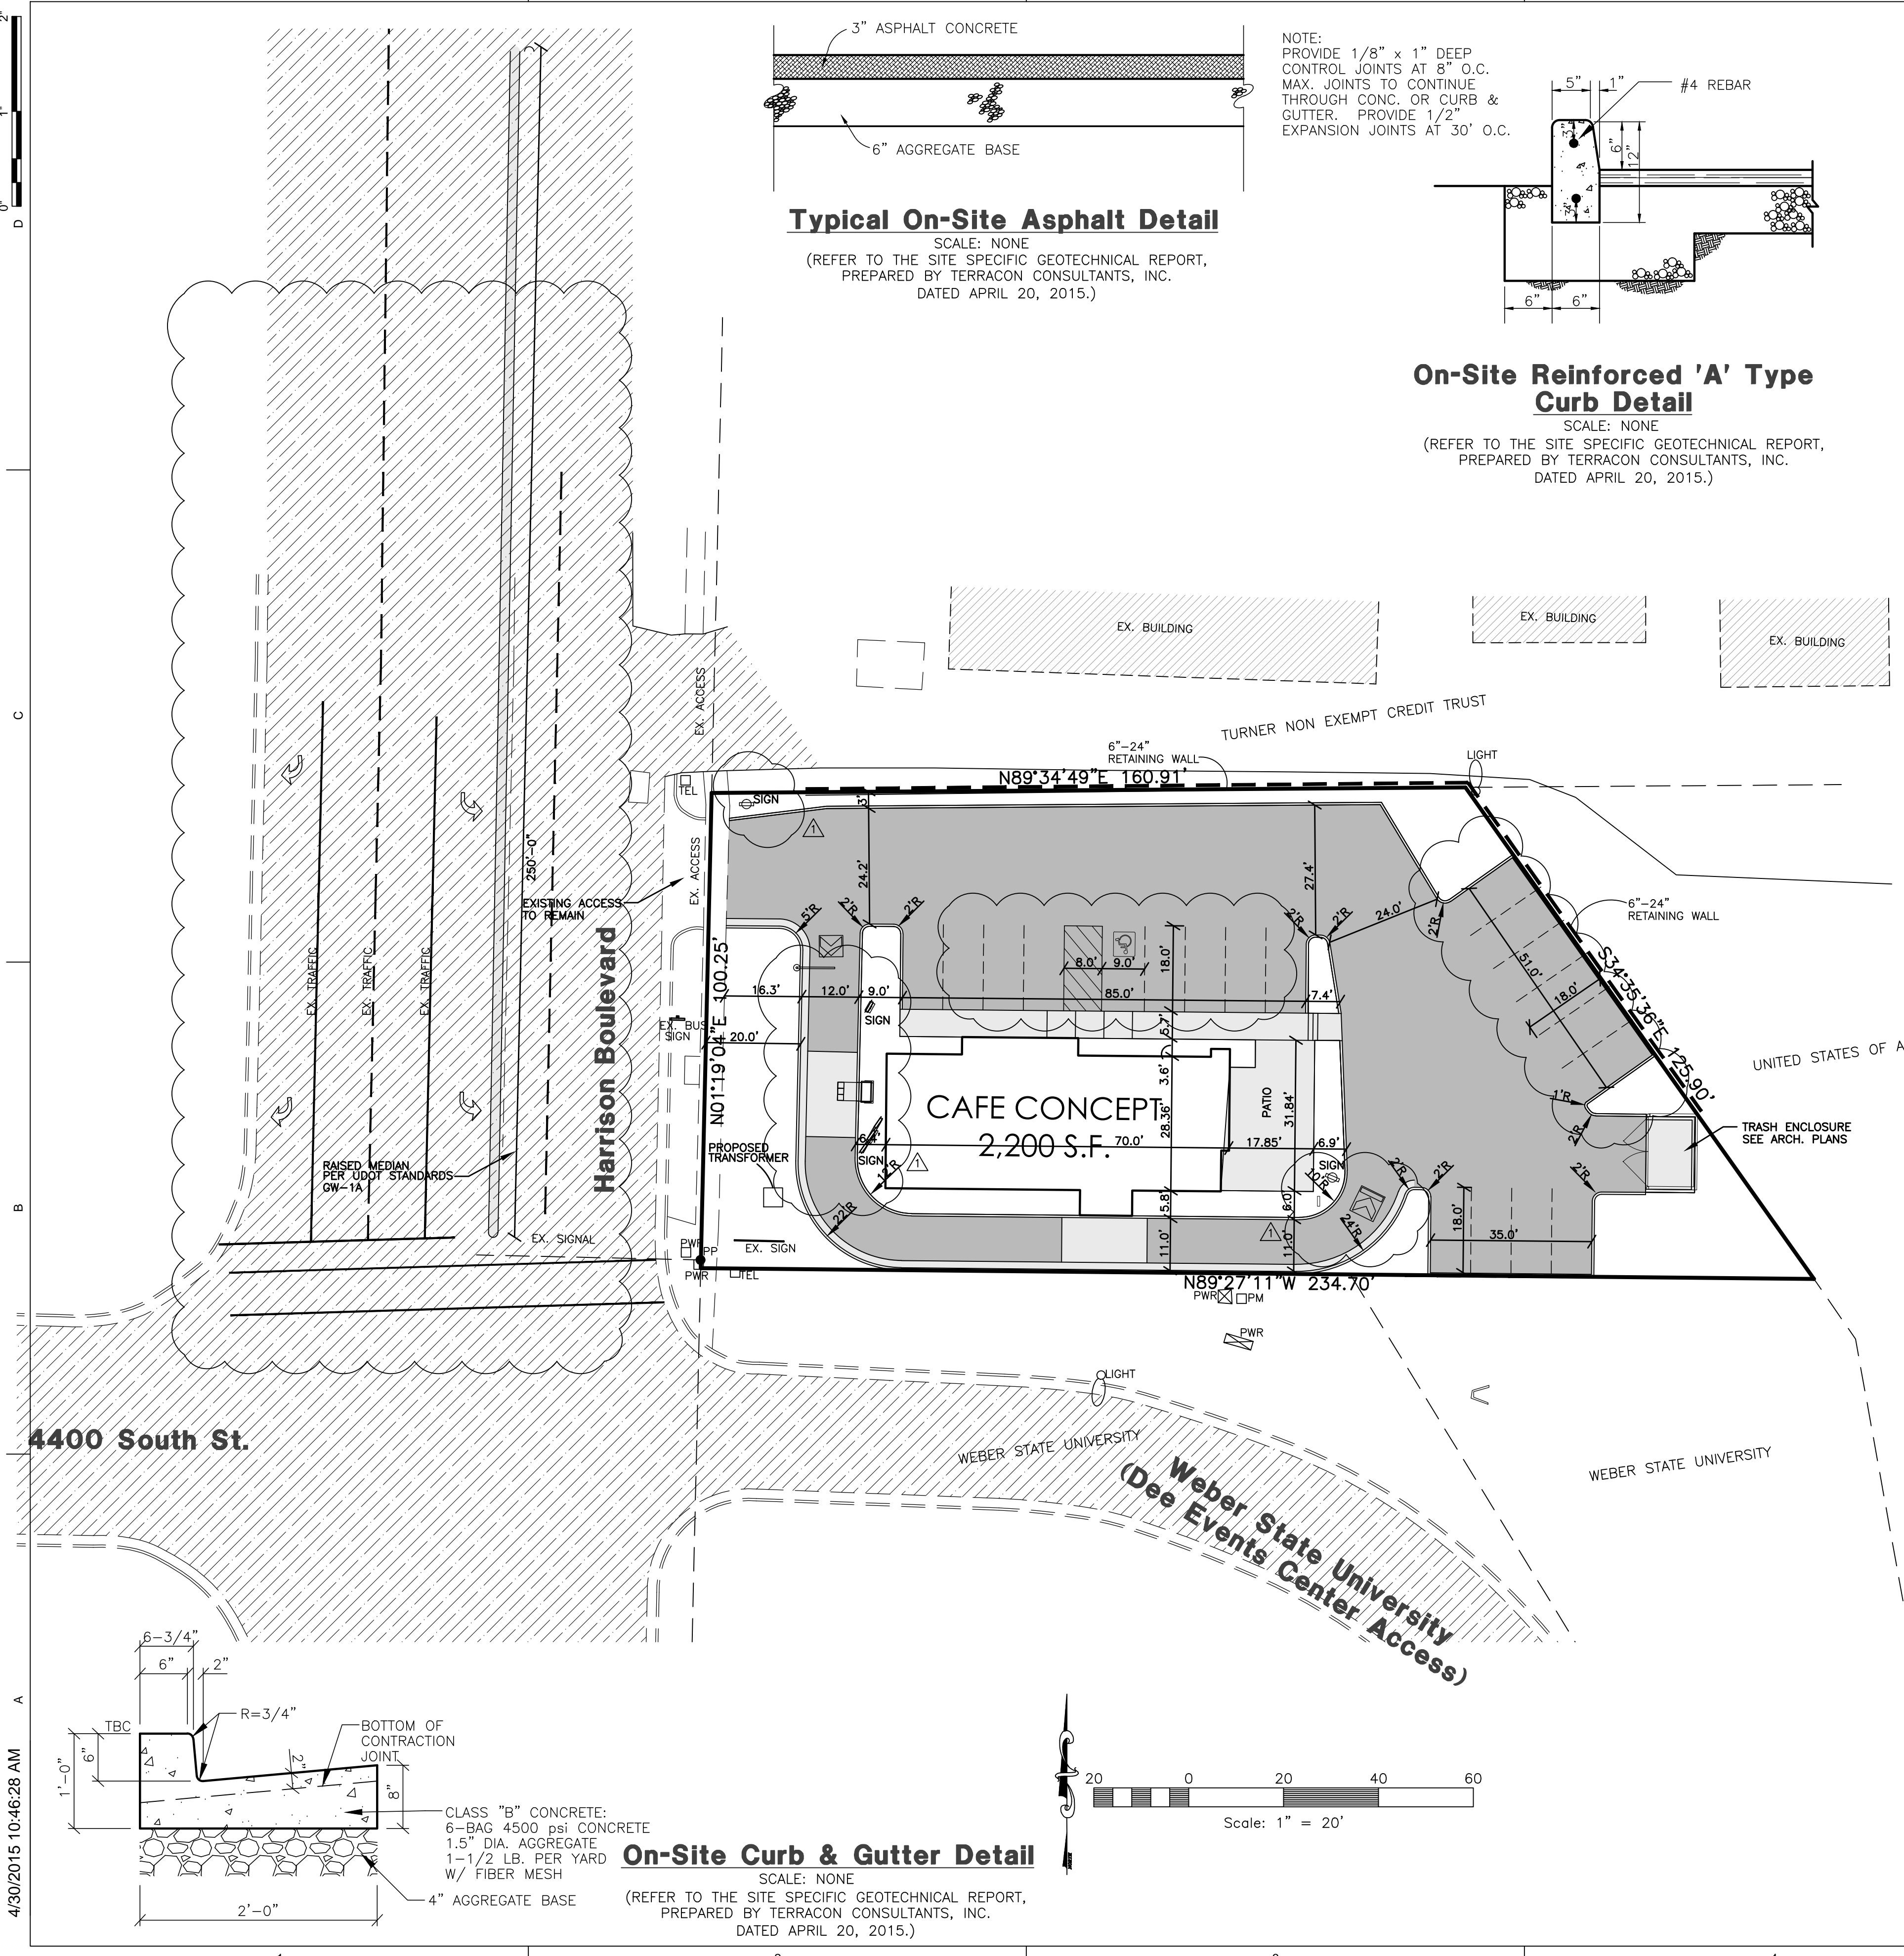

**Typical On-Site Asphalt Detail**  
 SCALE: NONE  
 (REFER TO THE SITE SPECIFIC GEOTECHNICAL REPORT, PREPARED BY TERRACON CONSULTANTS, INC. DATED APRIL 20, 2015.)

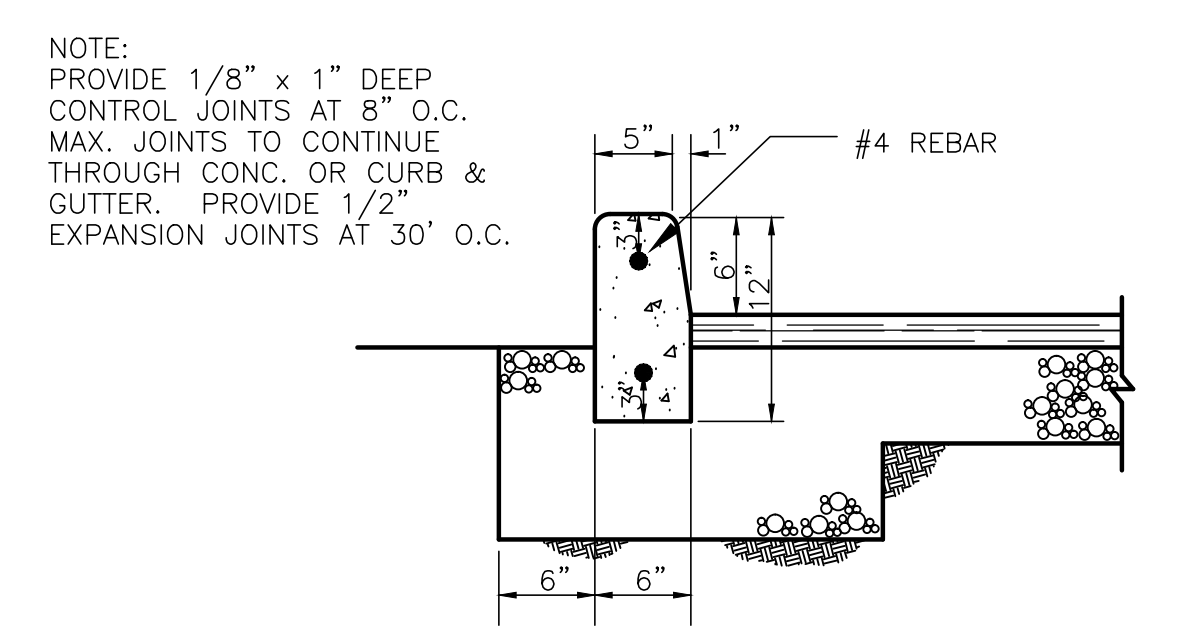


**On-Site Reinforced 'A' Type Curb Detail**  
 SCALE: NONE  
 (REFER TO THE SITE SPECIFIC GEOTECHNICAL REPORT, PREPARED BY TERRACON CONSULTANTS, INC. DATED APRIL 20, 2015.)

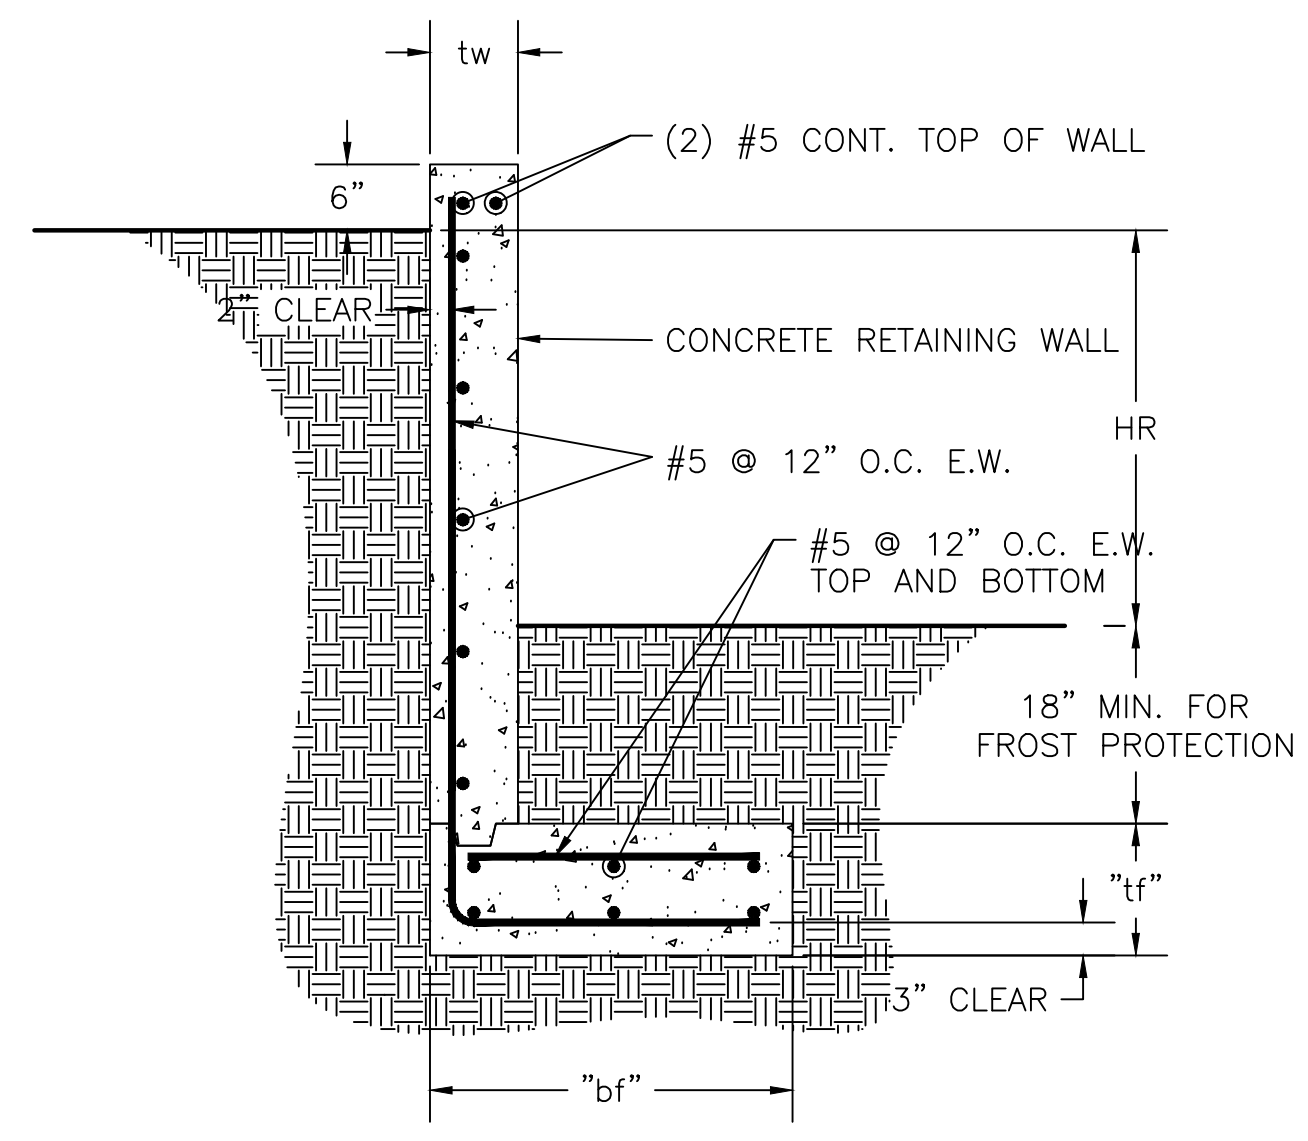


**CONCRETE RETAINING WALL SCHEDULE**


MARK	"HR"	"tf"	"bf"	"tw"
CRW-1	1'-6"	10"	1'-6"	8"
CRW-2	3'-0"	12"	2'-9"	8"

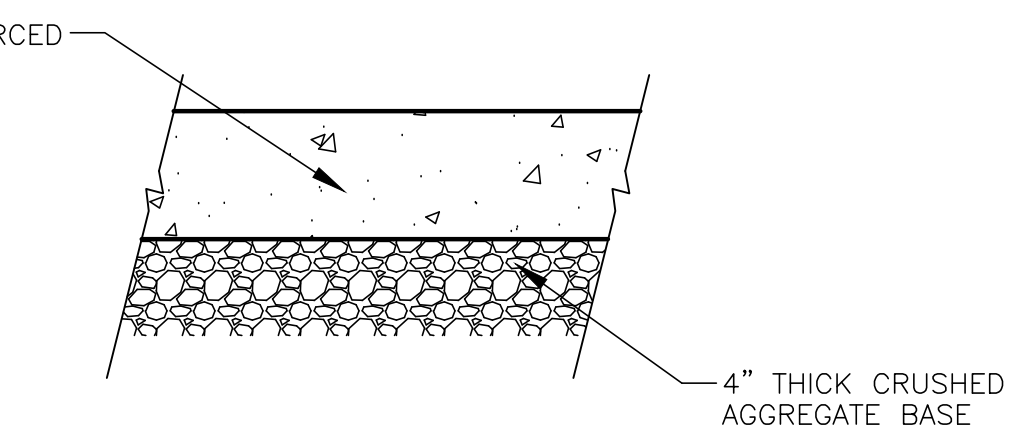


**Drive-Thru Concrete Pad**  
 SCALE: NONE  
 (REFER TO THE SITE SPECIFIC GEOTECHNICAL REPORT, PREPARED BY TERRACON CONSULTANTS, INC. DATED APRIL 20, 2015.)

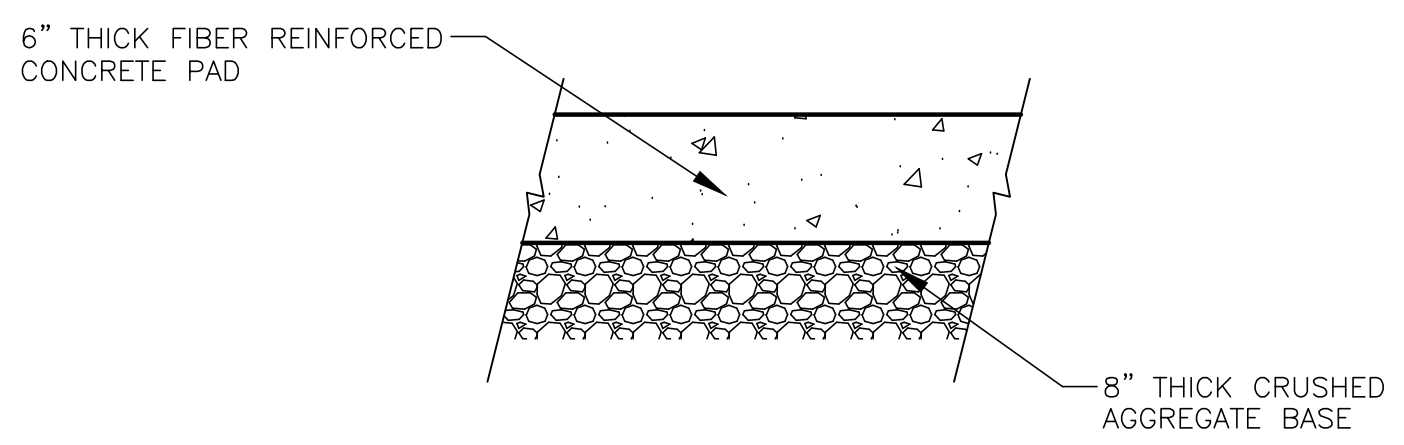

**Trash Enclosure Concrete Pad**  
 SCALE: NONE  
 (REFER TO THE SITE SPECIFIC GEOTECHNICAL REPORT, PREPARED BY TERRACON CONSULTANTS, INC. DATED APRIL 20, 2015.)

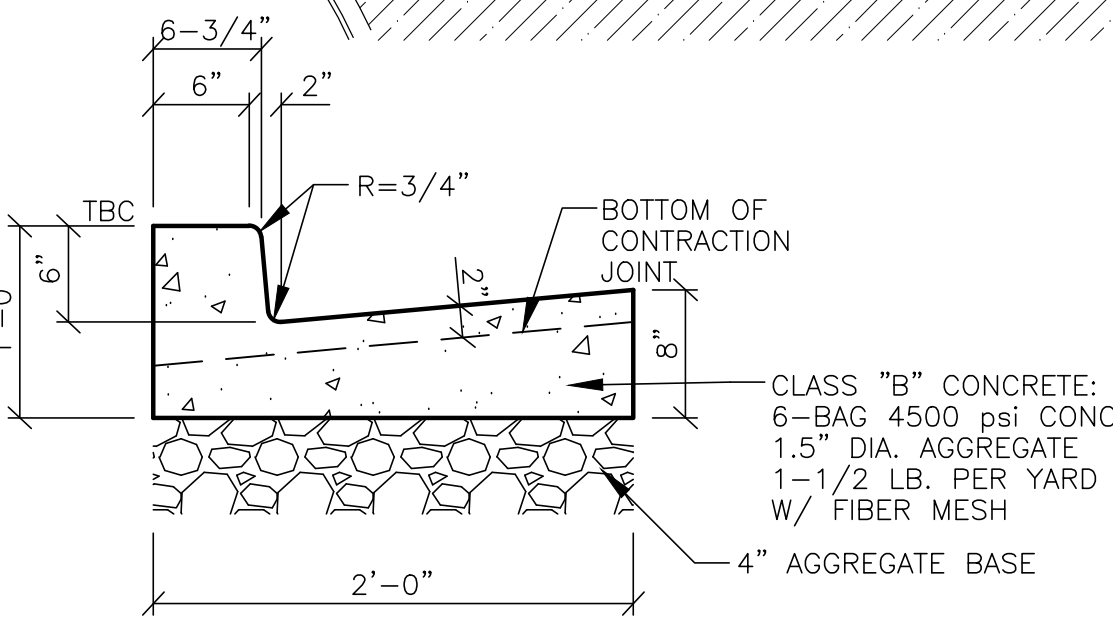

**On-Site Curb & Gutter Detail**  
 SCALE: NONE  
 (REFER TO THE SITE SPECIFIC GEOTECHNICAL REPORT, PREPARED BY TERRACON CONSULTANTS, INC. DATED APRIL 20, 2015.)

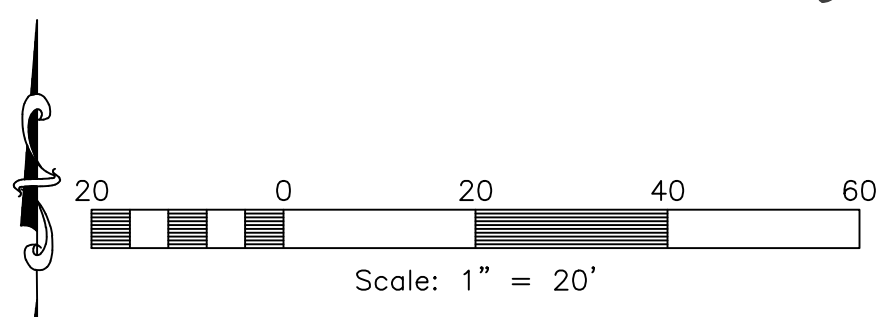

**Hatch Legend**

- = EXISTING PAVEMENT
- = PROPOSED PAVEMENT
- = PROPOSED CONCRETE

**RA Reeve & Associates, Inc.**  
 920 CHAMBERS STREET, SUITE 14,  
 OGDEN, UTAH 84403  
 TEL: (801) 621-3100  
 FAX: (801) 621-2666  
 www.reeve-assoc.com

LAND PLANNERS • CIVIL ENGINEERS  
 LAND SURVEYORS • TRAFFIC ENGINEERS  
 STRUCTURAL ENGINEERS • LANDSCAPE ARCHITECTS

PROJECT NUMBER: 6255-11  
 DRAWN BY: JRW  
 ENGINEER: JNR

**FFKR ARCHITECTS**  
 bogue building  
 730 pacific avenue  
 salt lake city  
 Utah 84104  
 • 801-521-6186  
 • 801-539-1916  
 ffr.com

**WADSWORTH DEVELOPMENT GROUP**

**CAFE CORE AND SHELL  
 4396 HARRISON BOULEVARD  
 OGDEN, UTAH 84403  
 PERMIT SET**

REGISTERED PROFESSIONAL ENGINEER  
 375328  
 J. NATE REEVE  
 STATE OF UTAH

DATE	STATUS
05/26/15	CONSTR.SET

DATE	REVISION
06/03/15	SIGN LOCATION

PROJECT NUMBER 15055  
 FILE  
 DRAWN BY Author  
 CHECKED BY Checker  
 SCALE 1/4" = 1'-0"

**PROPOSED SITE PLAN**

C-5