



**TUBE ART GROUP**

**Seattle Office**  
11715 SE 5th Street  
Bellevue, WA 98005  
206.223.1122  
800.562.2854  
Fax 206.223.1123

This original artwork is protected under Federal Copyright Laws. Make no reproduction of this design concept without permission from Tube Art Group.

**7200**  
Customer Number

**126337**  
Quote Number  
**Starbucks- Ogden, UT, #27119**  
Harrison Blvd & 44th 126337  
File Name

**House**  
Salesperson

**Ryan Lybeck**  
Drawn By

\*\*  
Checked By

**June 22, 2015**  
Date

Revisions

- Approved
- Approved With Changes Noted

Customer Signature \_\_\_\_\_

Date \_\_\_\_\_


Landlord Signature \_\_\_\_\_

Date \_\_\_\_\_




#27119  
Harrison Blvd. & 44th  
Ogden, UT


This drawing is intended to provide a reasonable representation of the final manufactured article. Fasteners and seams in materials may not be represented exactly as they will be fabricated. Colors on prints may not accurately depict specific colors.

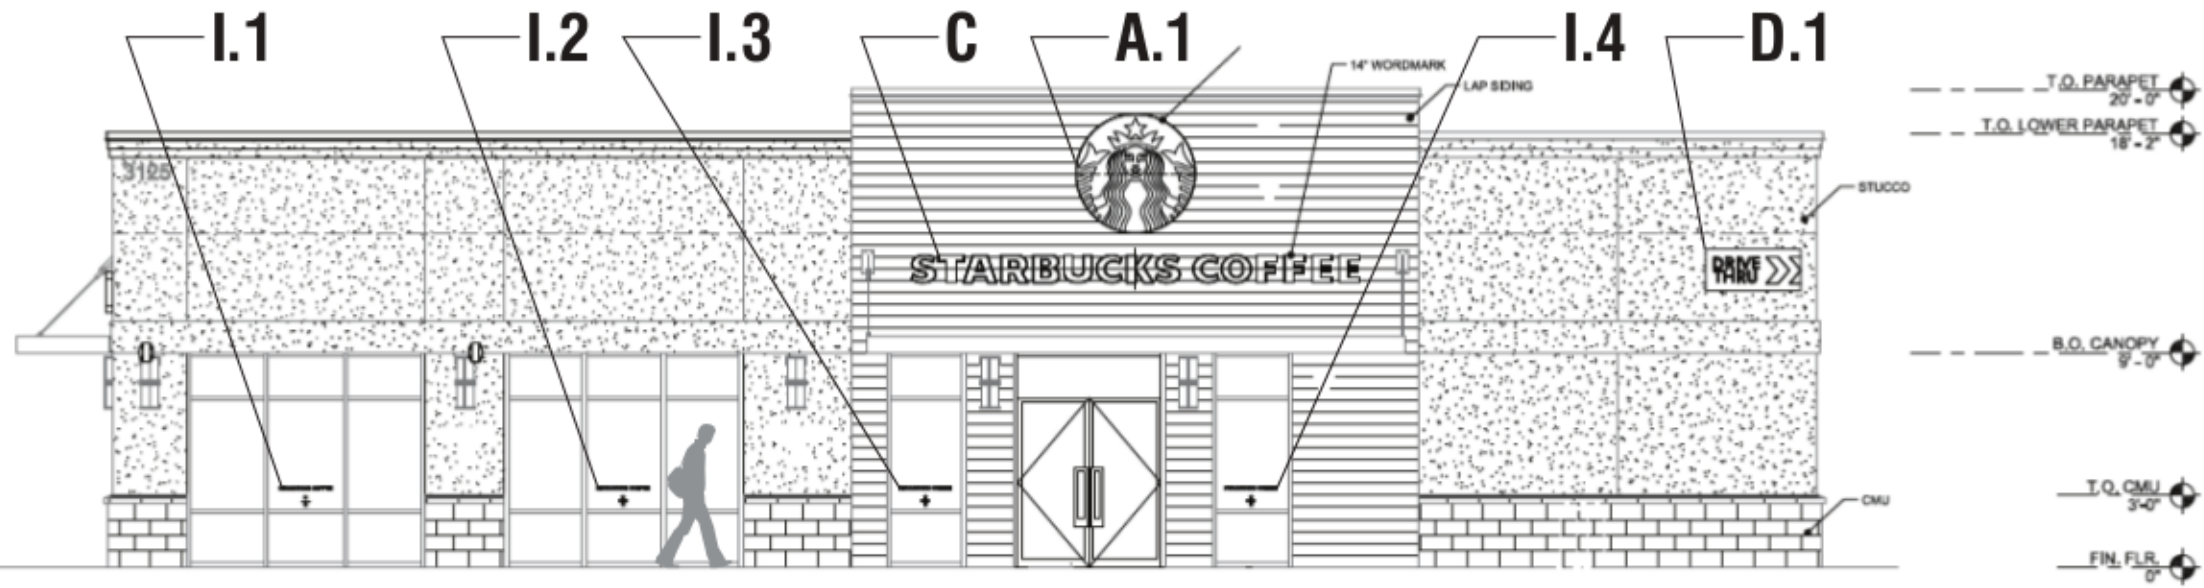


**1** Elevation @ Main Entrance  
Approximate Scale: 1/8" = 1'-0"

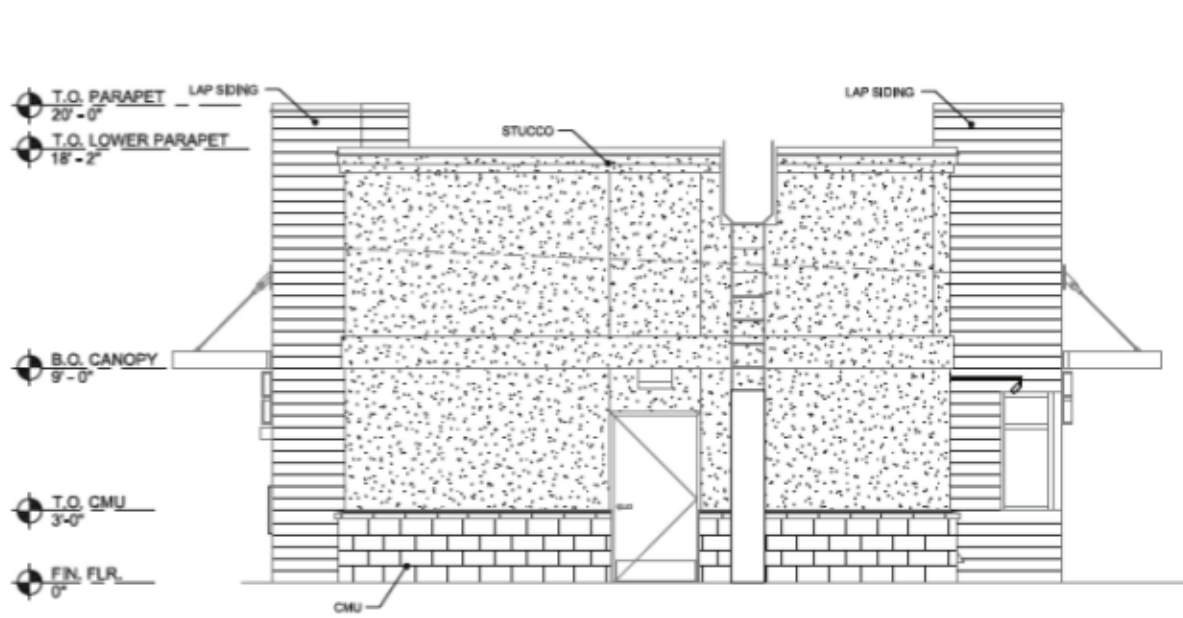

**2** Elevation @ Back of House  
Approximate Scale: 1/8" = 1'-0"

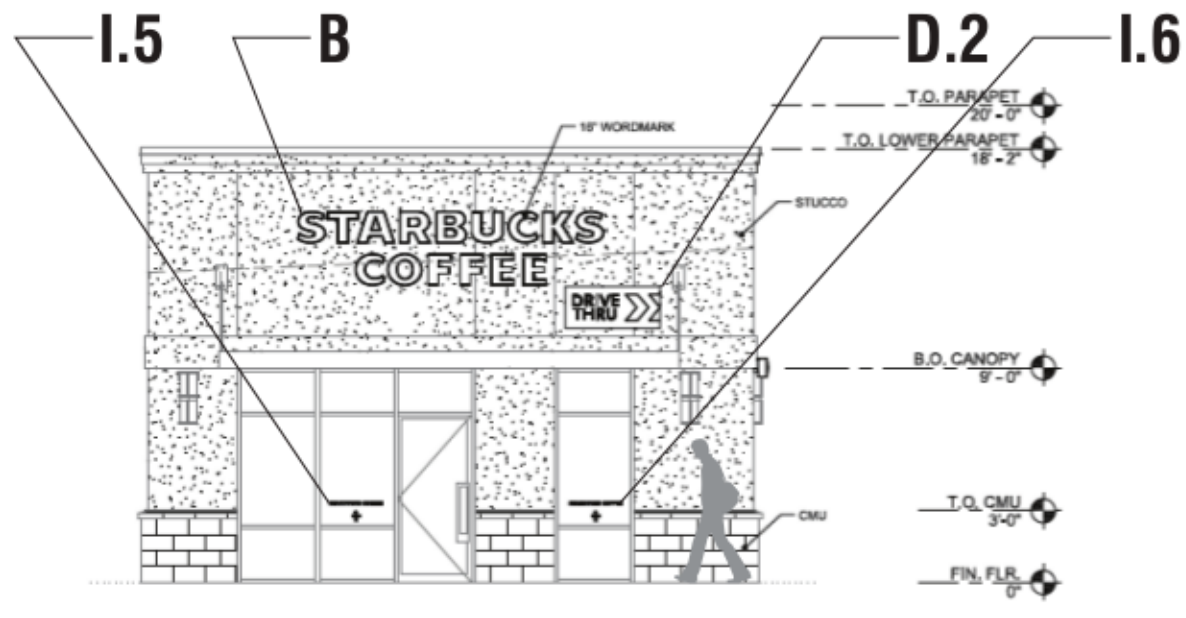

**3** Elevation @ Front Entry  
Approximate Scale: 1/8" = 1'-0"

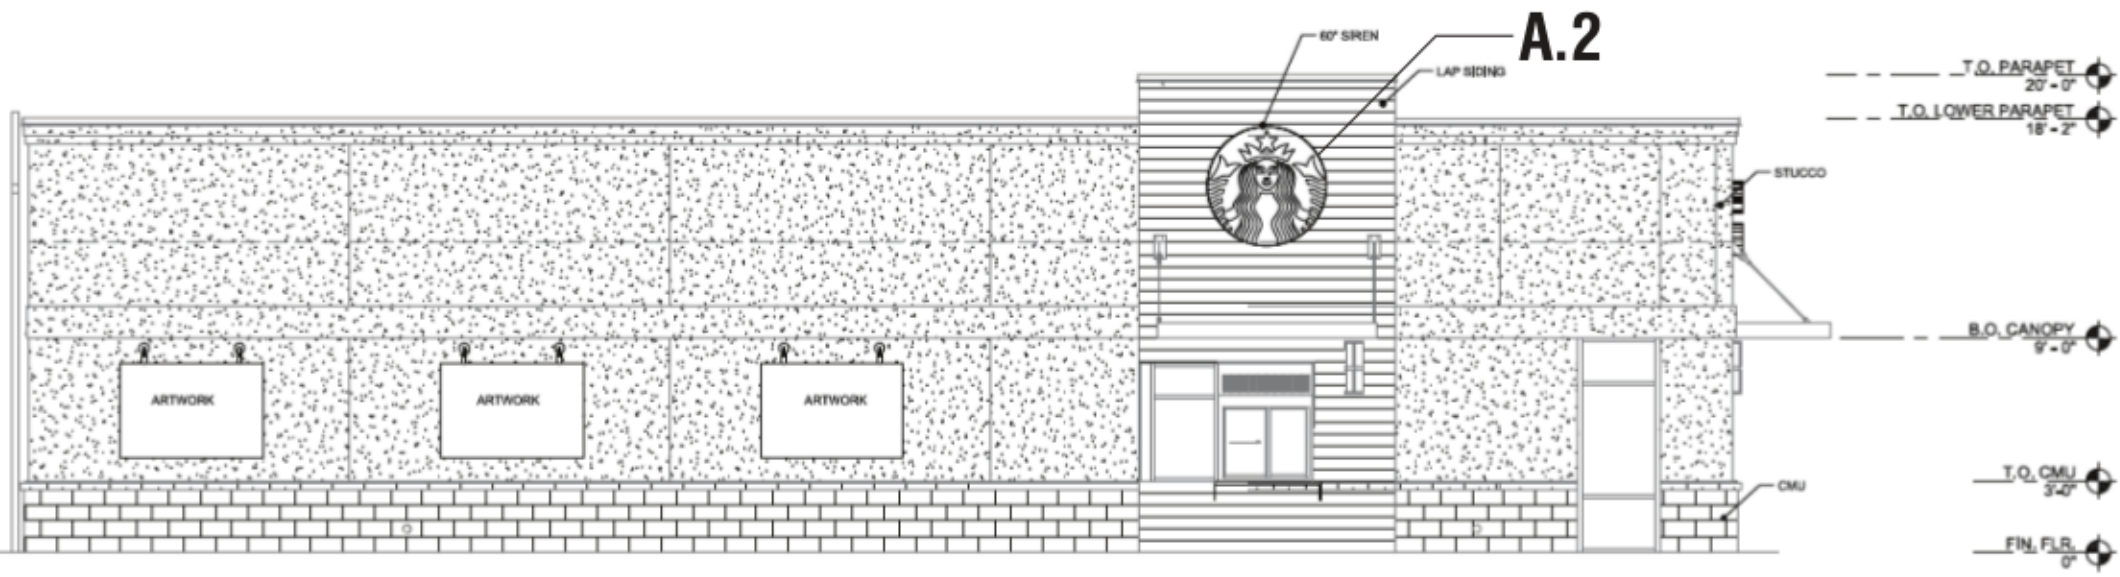

**4** Elevation @ Drive Thru  
Approximate Scale: 1/8" = 1'-0"